


UNLESS OTHERWISE SPECIFIED
ALL ANGLES ARE 90°
BREAK ALL EDGES. ALL CORNERS
TO BE SHIMMED TO FIT
STAMP TOOLING AND LAYOUT
DO NOT SCALE

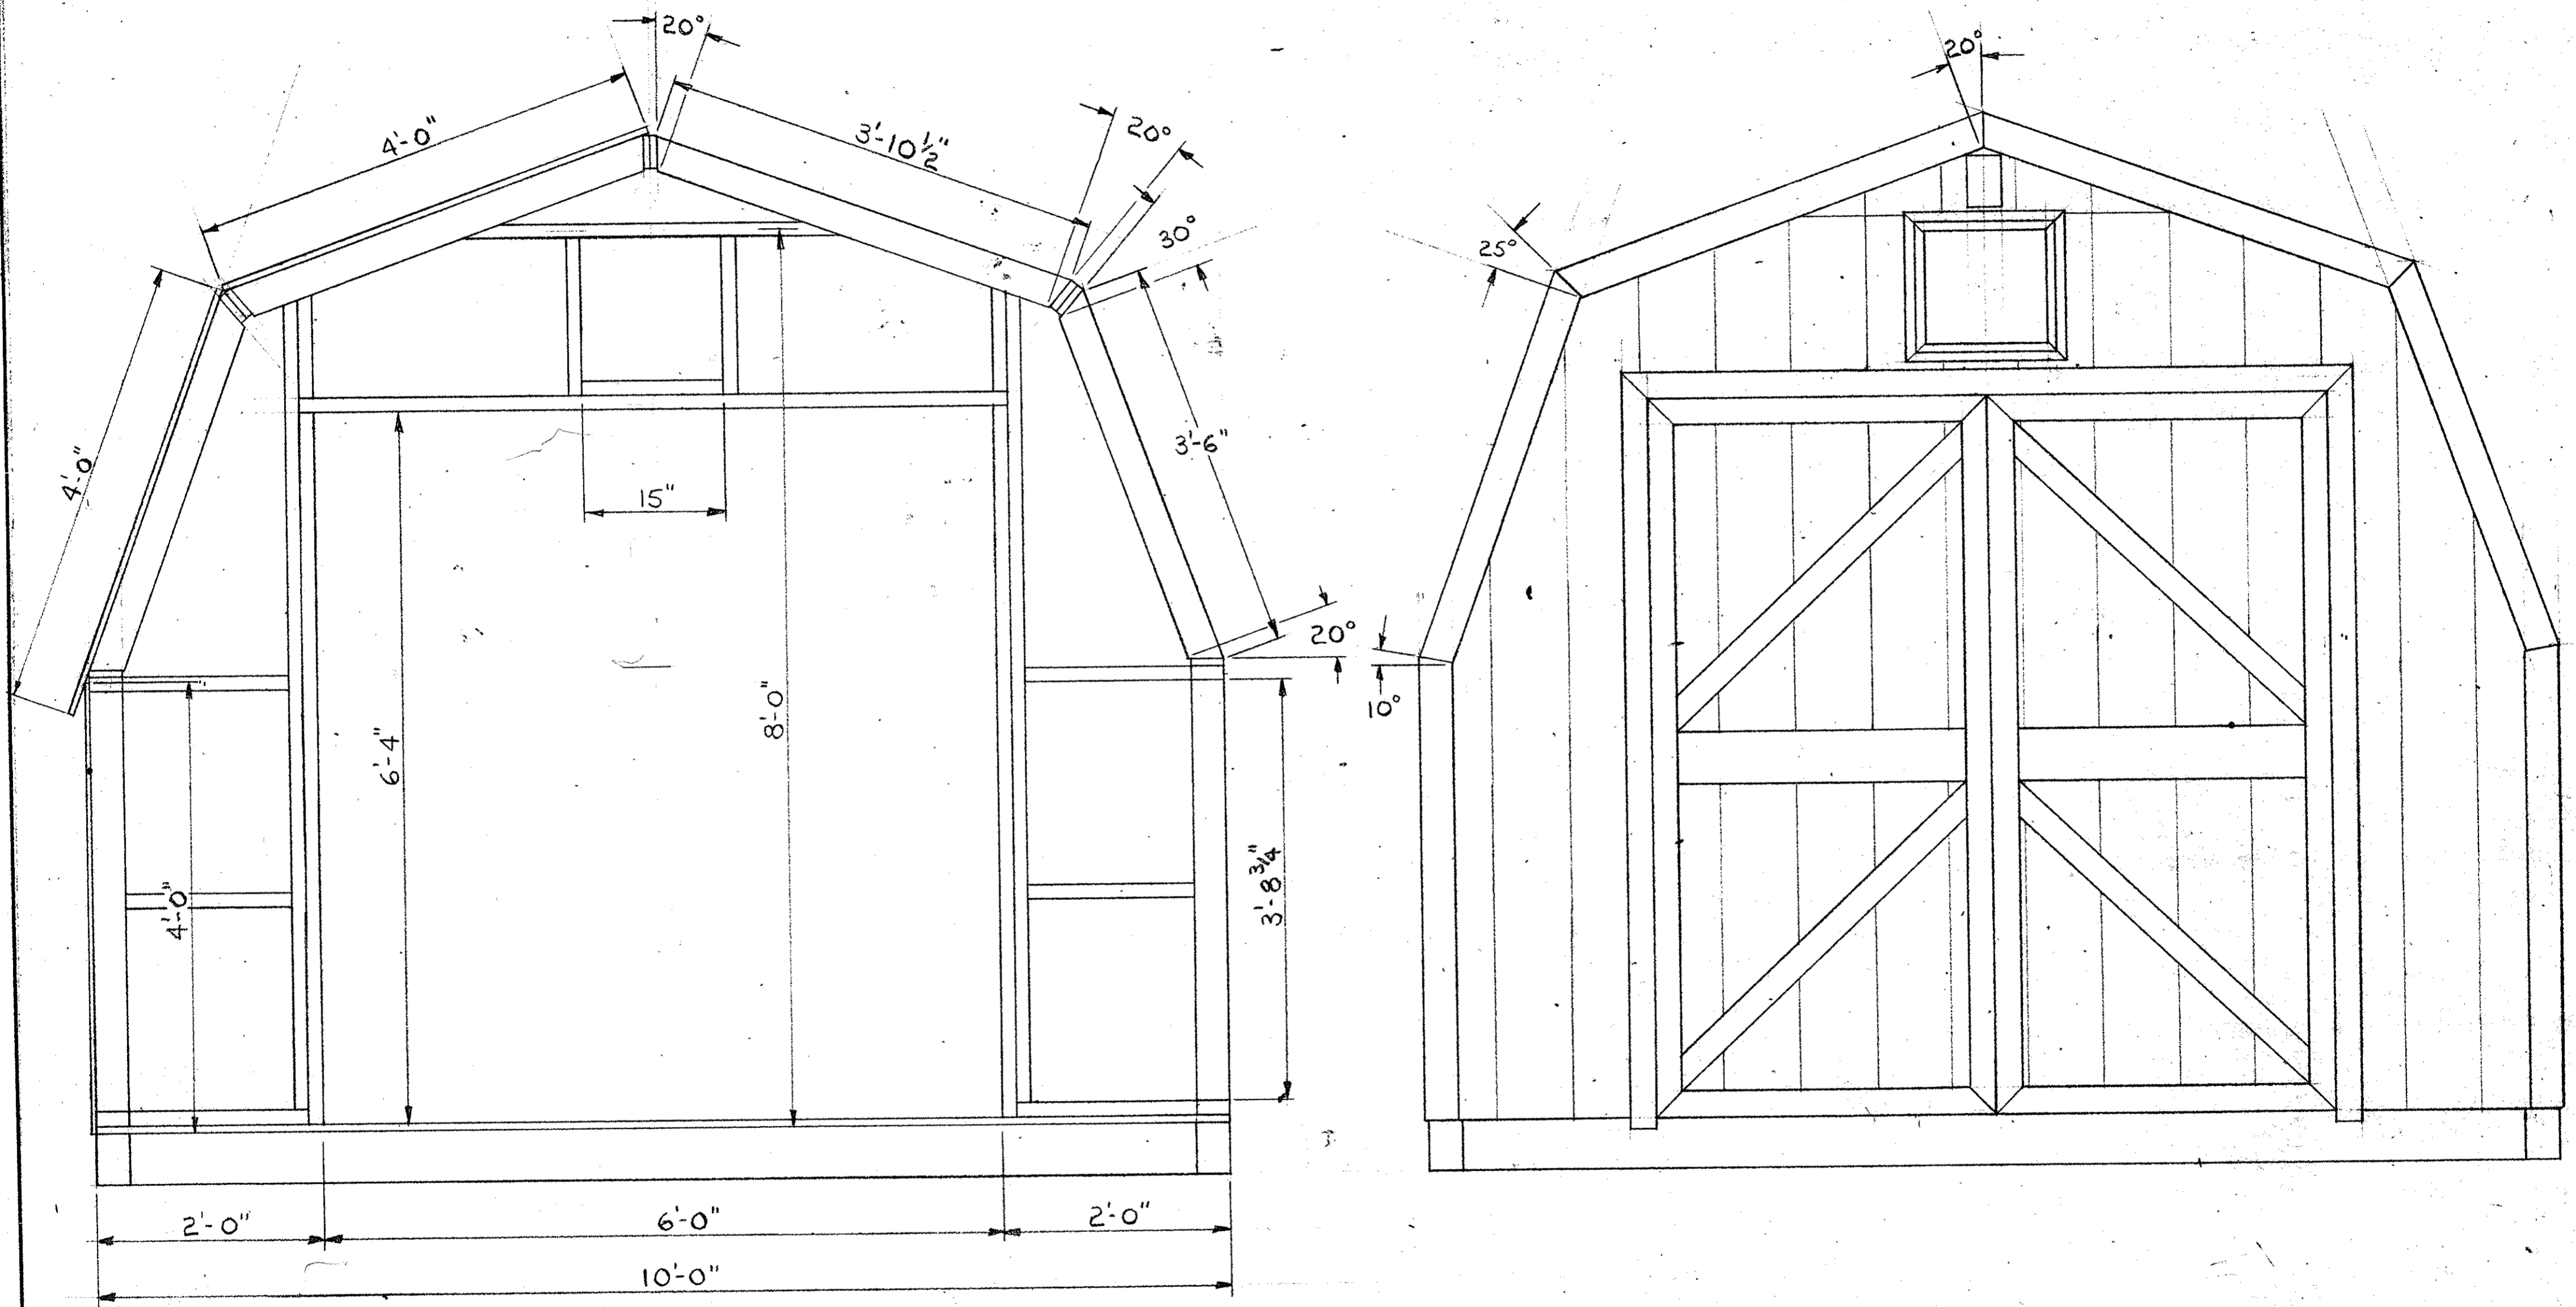

LIL BARN	018
1"=1'-0" 8-15-78	
T.J. ROBERTS	